


PL 二层天花布置图
2F REFLECTED CEILING PLAN SCALE: 1/

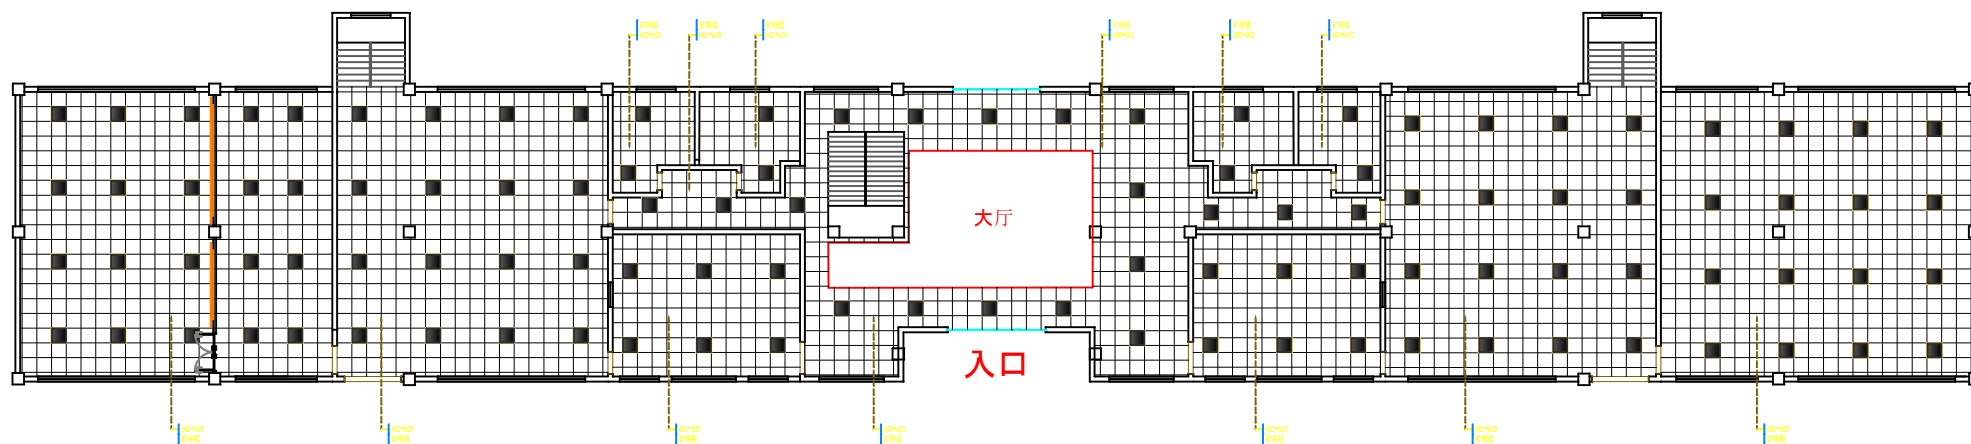

PL 一层天花布置图
1F REFLECTED CEILING PLAN SCALE: 1/